


Unit 1
2000sq ft

Unit 2
2175sq ft

Unit 3
2025sq ft

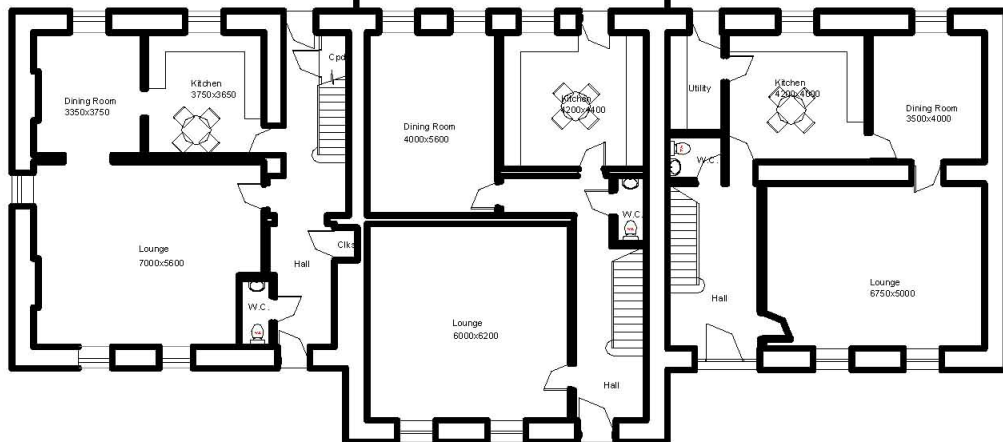

Ground Floor Plan

 CHURCH HOMES	Job: New Housing at Gwaelodygarth, Merthyr For Church Homes	Draw No. 618/PL08
	Dwg: Main House Conversion Ground Floor Plan Scale: 1:100 Date: JHM 04 Drawn by: RJ	Rev No. Copyright © Do Not Scale

Peter Jenkins Architects, 124 High Street, Barry, CF82 7DT. Tel 01446 746782 Fax 01446 744496